



KABADI COURT MEASUREMENTS

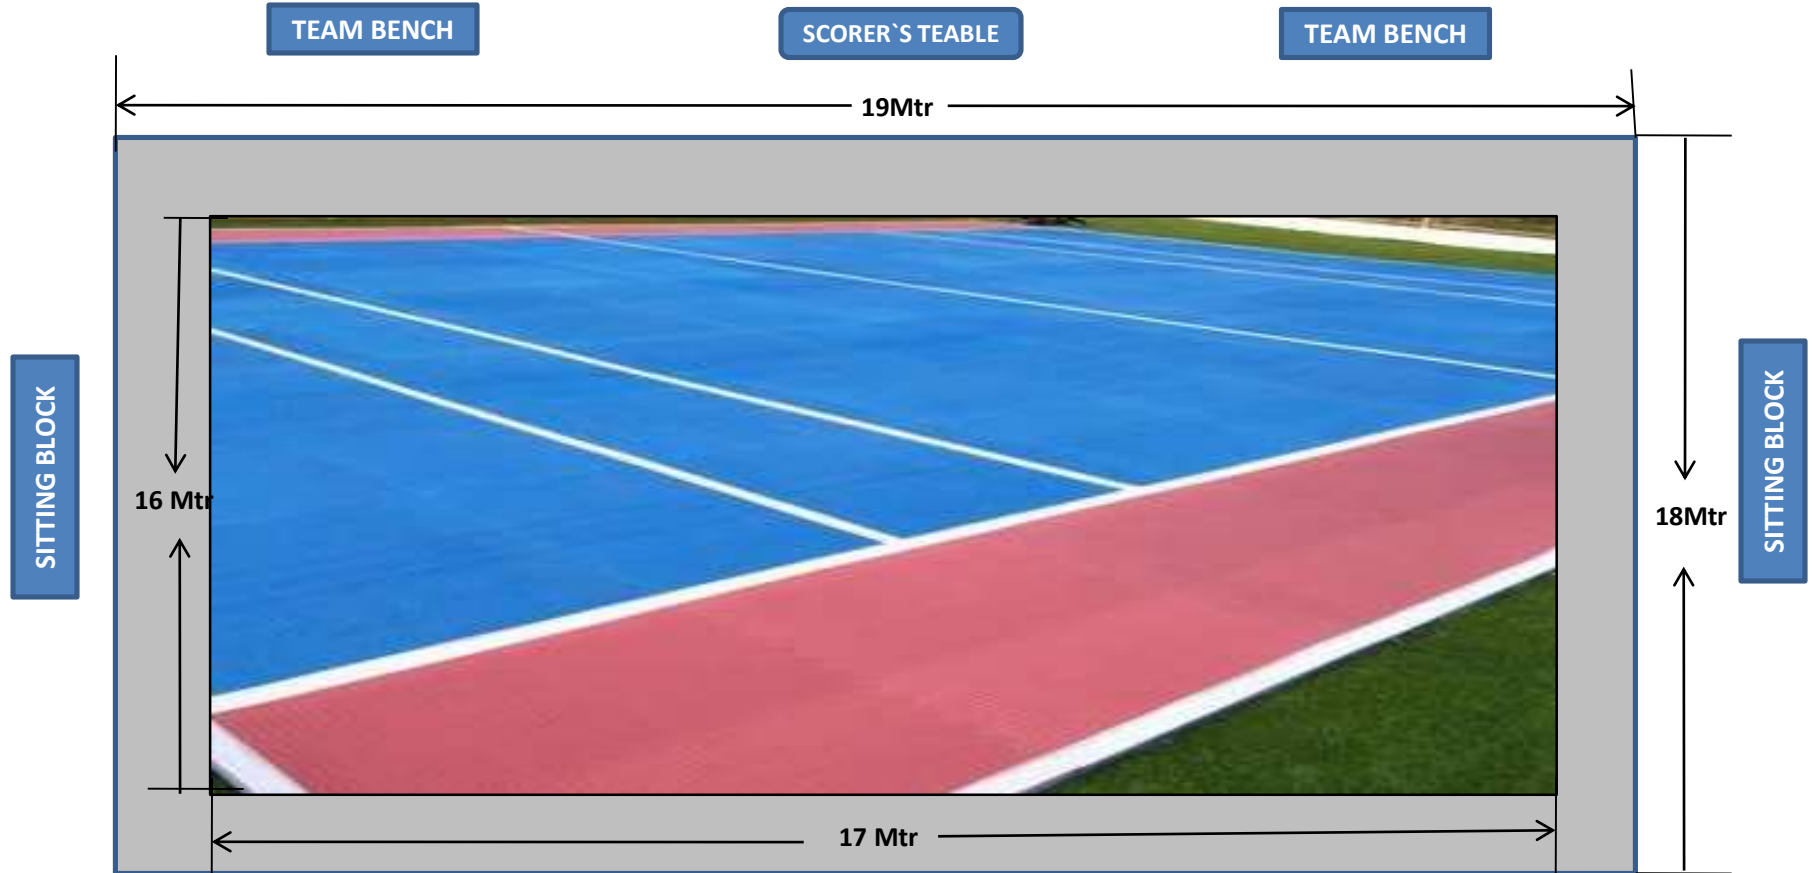

 Concrete Area 19 X 18 Mtr = 342 Sq Mtr. Concrete should be 6 inch height (2" 40 MM Aggregate and 4" 20 MM Aggregate)

 Mat Area 17 X 16 Mtr = 272 Sq Mtr. Mat should be 1Mtr X Mtr interlocking and 30 MM Thickness, Density 100 kgs/Cbm.

TEAM BENCH 2 X Iron Bench 6 feet X 18 Inches Sitting Area, 6 Nos 18 gauge Squire Iron legs 304 Steel Plate for seating

SCORER'S TEABLE 1 X Iron Bench 4 feet X 18 Inches Sitting Area, 4 Nos 18 gauge Squire Iron legs 304 Steel Plate for seating.

SITTING BLOCK 2 X Iron Bench 6 feet X 18 Inches Sitting Block, 6 Nos 18 gauge Squire Iron legs 304 Steel Plate for seating